

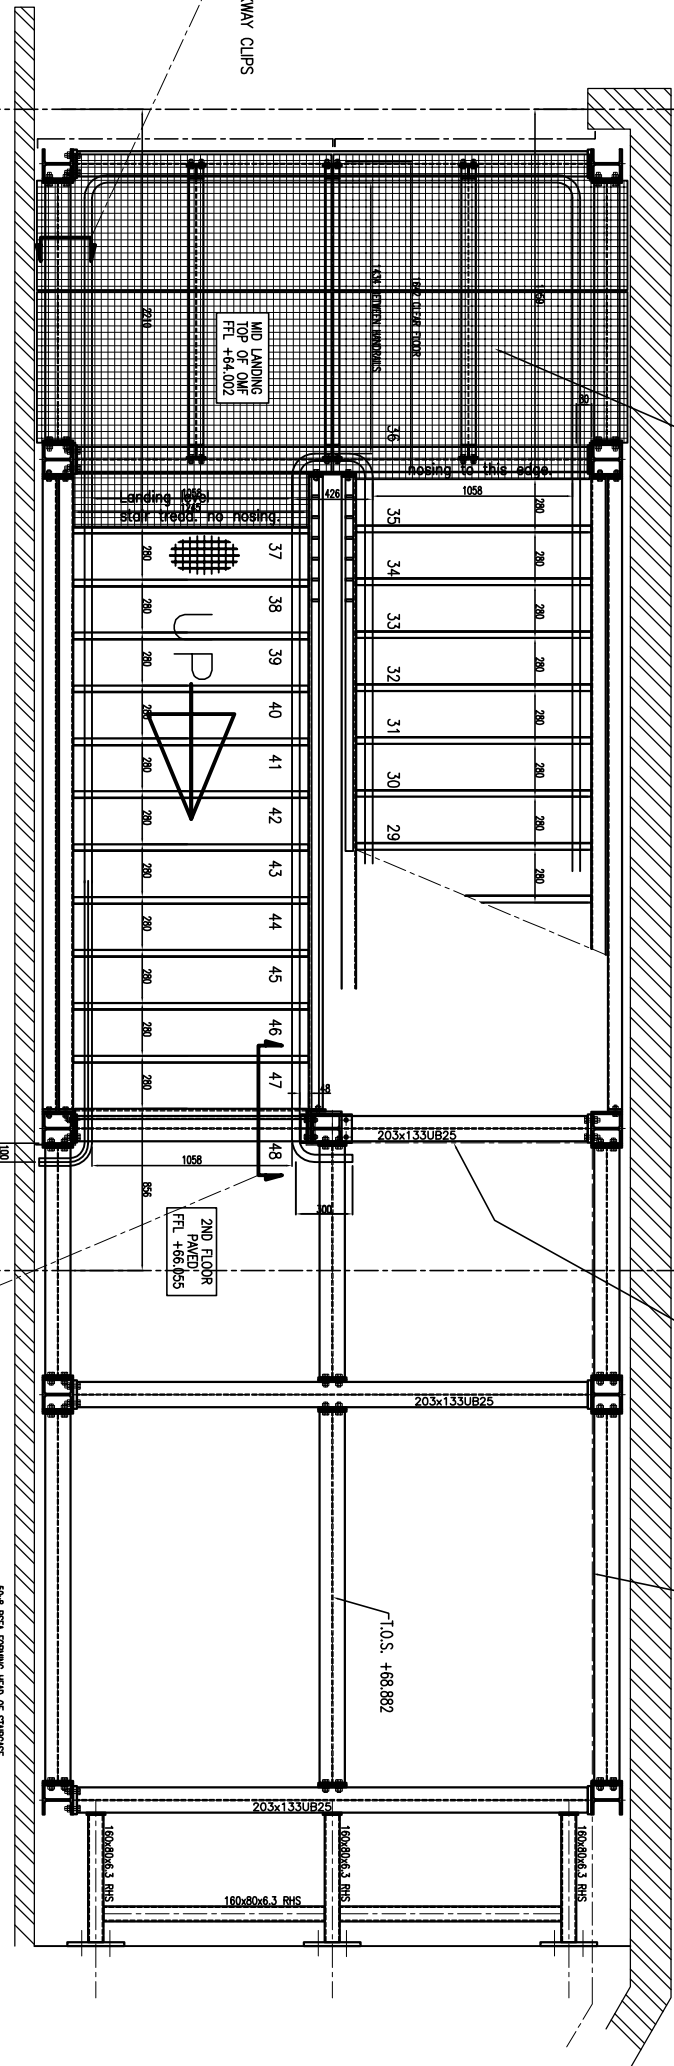



2/3 LANDING TO 1ST FLOOR  
(FROM LEVEL 60.630 TO 61.950)

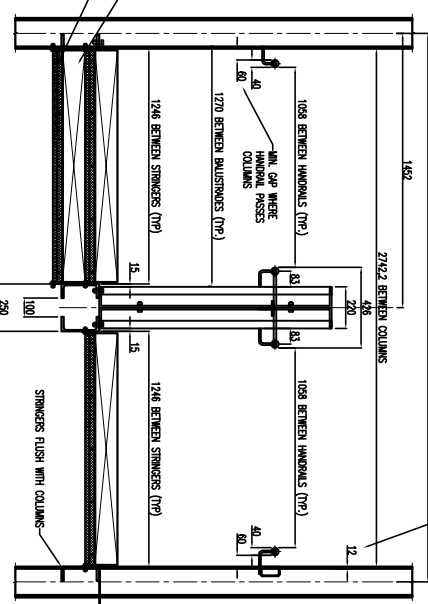


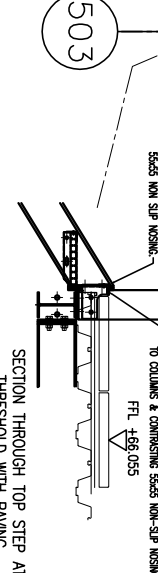


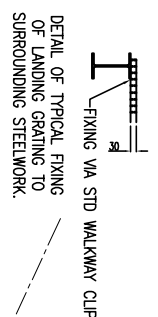

DETAIL OF TYPICAL FIXING  
OF LANDING GRATING TO  
SURROUNDING STEELWORK.

NO.	REVISION	DATE	BY	CHECKED
1	ISSUED FOR CONSTRUCTION	15/10/09	AS	AS

Authoring	THAMESVIEW SCHOOL
Project Name	EXTERNAL STAIRS 5
Sectional Views	SECTIONAL PLAN VIEWS GA
Scale	1:400A.3
Project No.	T/S-X-A-(24)X11
Sheet No.	A

Contractor	KIER
