


NOTES:-
 ALL STEELWORK GALVANISED
 AFTER FABRICATION.
 ALL BOLTS GALVANISED
 GRADE 8.8.
 ITEM IDENTIFICATION-
 LONGITUDINAL BEAMS-A#
 (ODD NOS NEAREST WALL)
 CROSS BEAMS-B#
 COLUMNS-C#
 STRINGERS-S# (ODD NOS
 OUTER, EVEN NOS INNER)
 OUTER BALUSTRADES SHOWN.
 FOR INNER (CENTRE)
 BALUSTRADES SEE
 TYS-X-A-(24)X18

NOTE-
 1100 H/RAIL HEIGHT NOT
 ACHIEVABLE WITHOUT SWAN NECK.
 1000 FROM DRGS A-A-(24)X27 & 29.

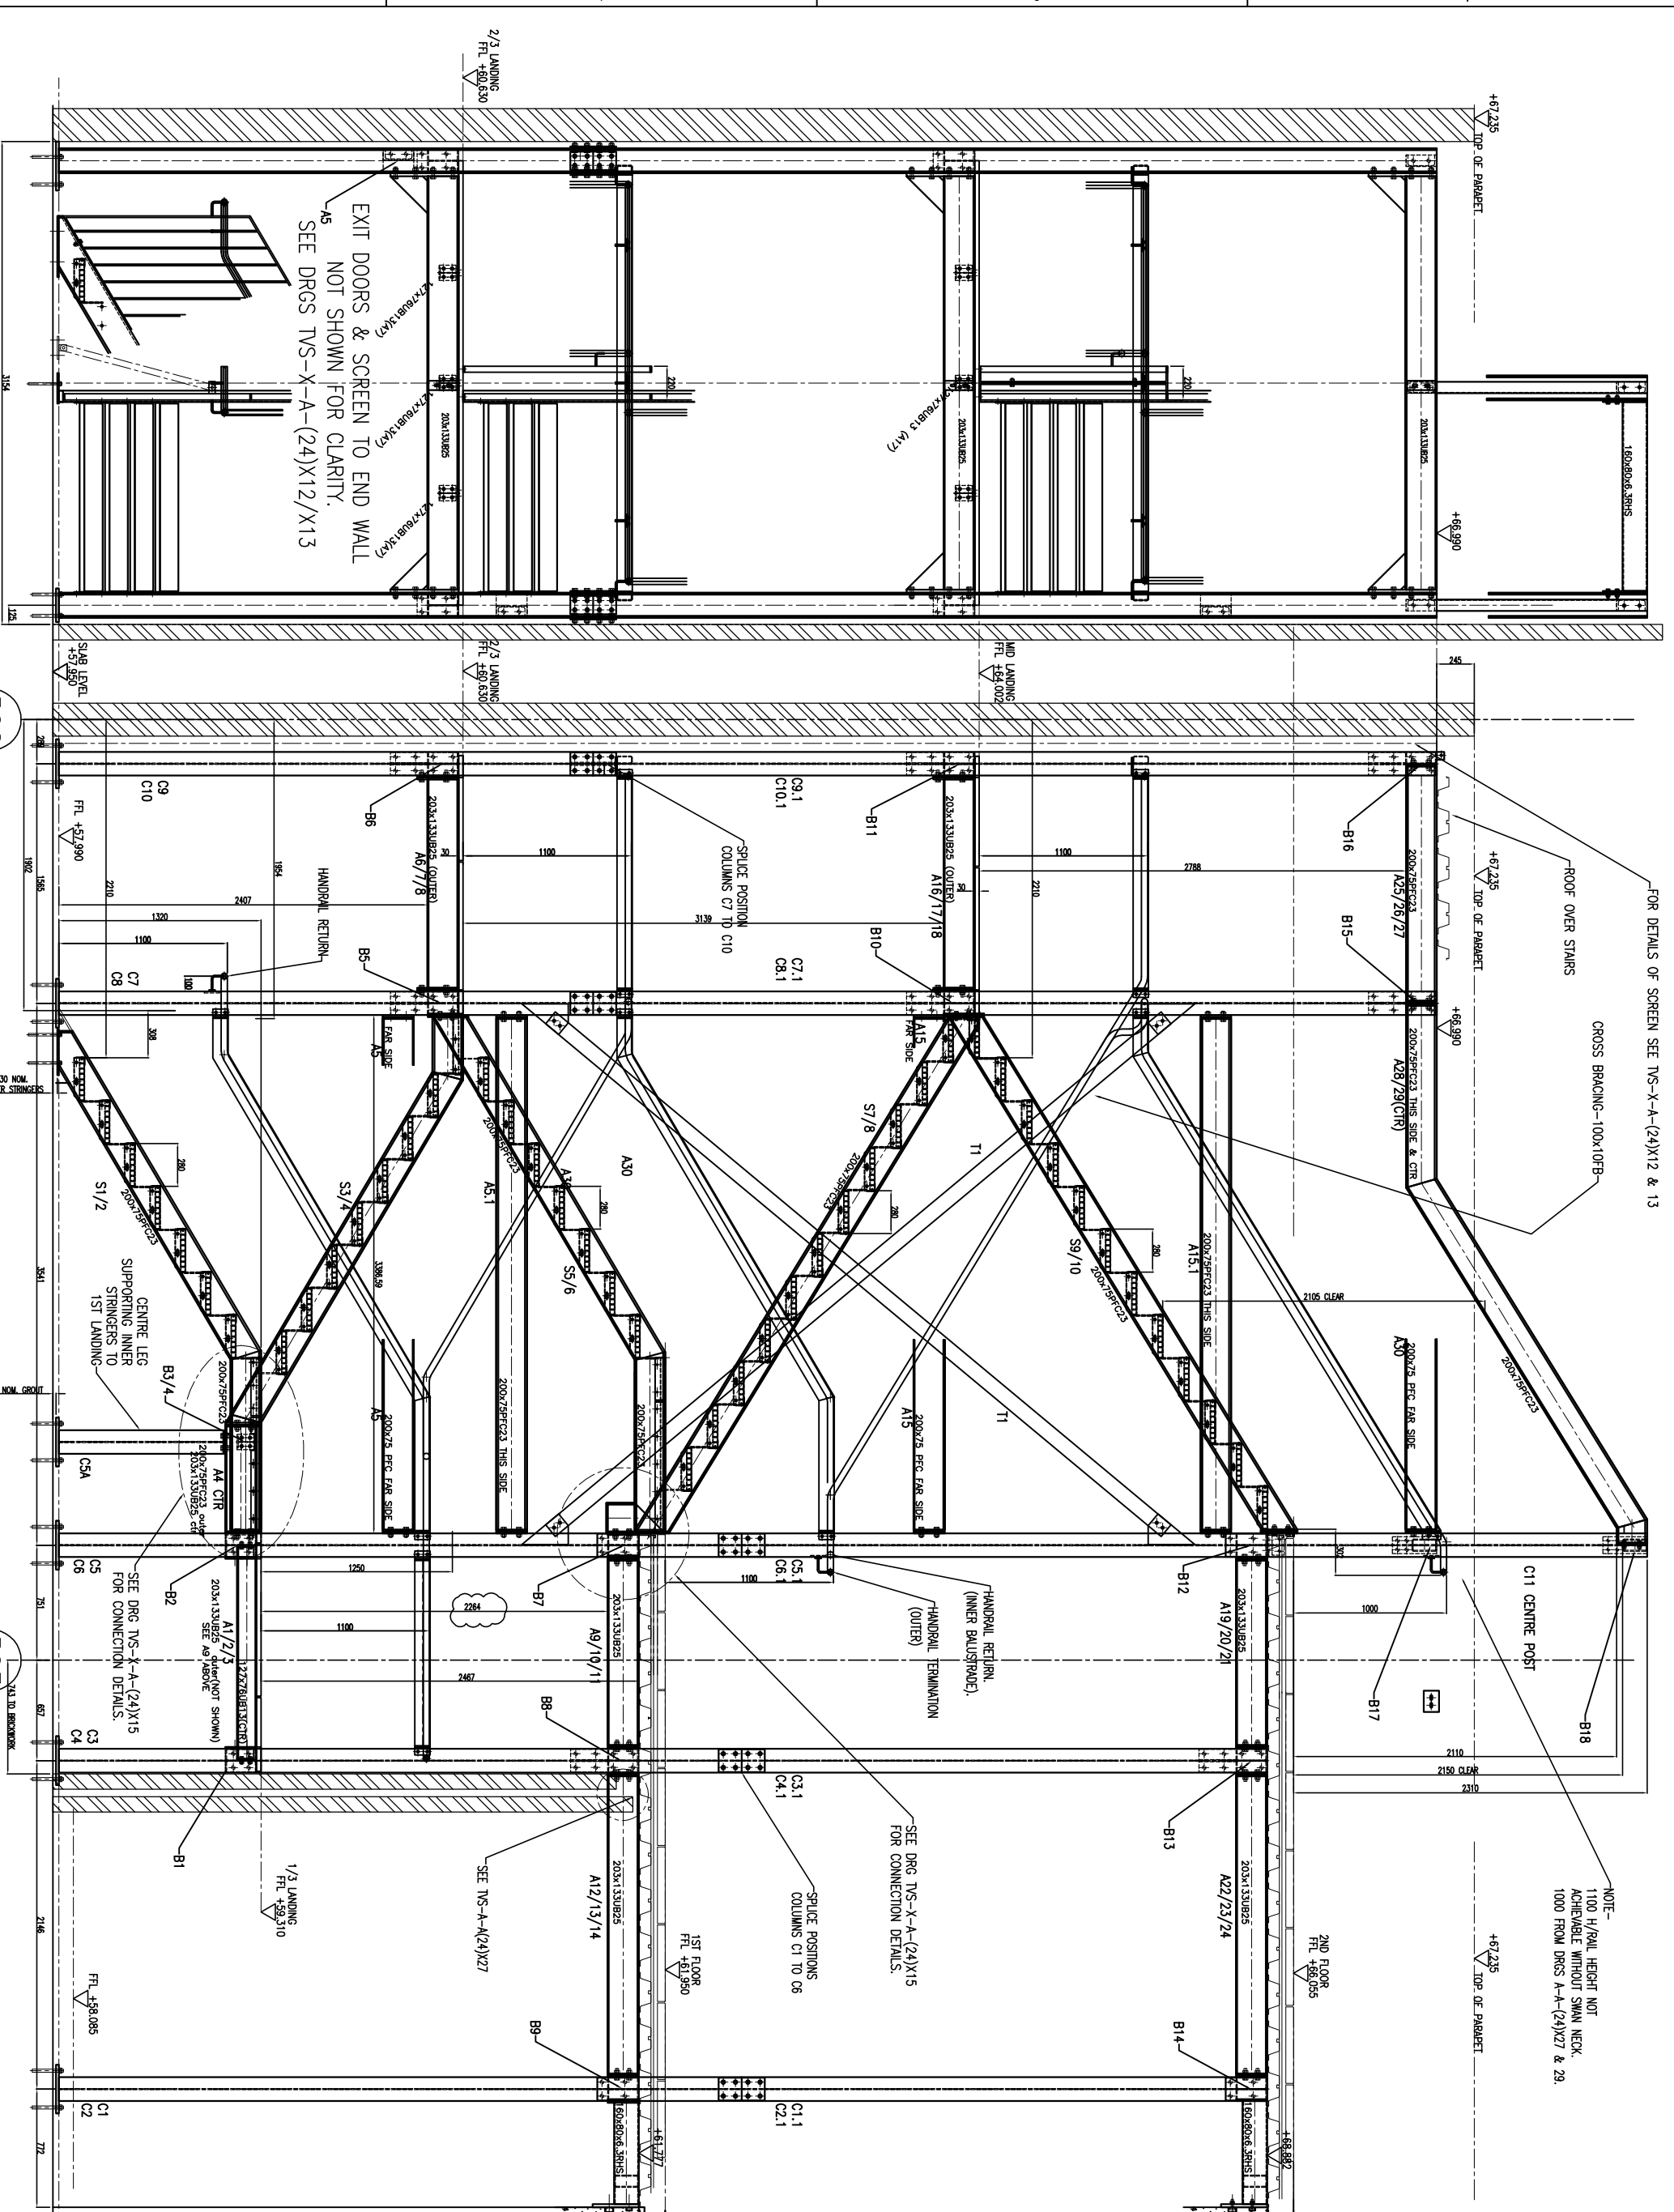


